



# TOMORROW 166

Dubai Islands



**TOMORROW  
WORLD**  
REAL ESTATE DEVELOPMENT LLC



## INVESTING IN DUBAI

Dubai stands as a beacon of opportunity in global real estate, combining strategic geographic positioning, progressive governance, and a thriving economy to create an investor-friendly ecosystem. Renowned for its political stability, tax-free environment, and business-forward policies, the emirate attracts capital from around the world, underpinned by its status as a gateway bridging Europe, Asia, and Africa.








## INVESTING IN DUBAI ISLANDS

Nestled at the mouth of Dubai Creek, Dubai Islands is a groundbreaking development by Nakheel - the masterminds behind Palm Jumeirah. Spanning 17 sq.km across five interconnected islands, it stands as Dubai's largest waterfront project, blending natural beauty with urban innovation. Offering 21 km of beaches, 9 marinas, and direct Persian Gulf access, it redefines coastal living while aligning with Dubai's 2040 Urban Master Plan vision to become a global leisure, tourism and lifestyle hub.



## FAMILY GATHERING & MOMENTS

A welcoming sanctuary where families bond over shared experiences: interactive playgrounds, seaside storytelling, and open-air picnic pavilions. Curated for laughter, storytelling, and relaxation.

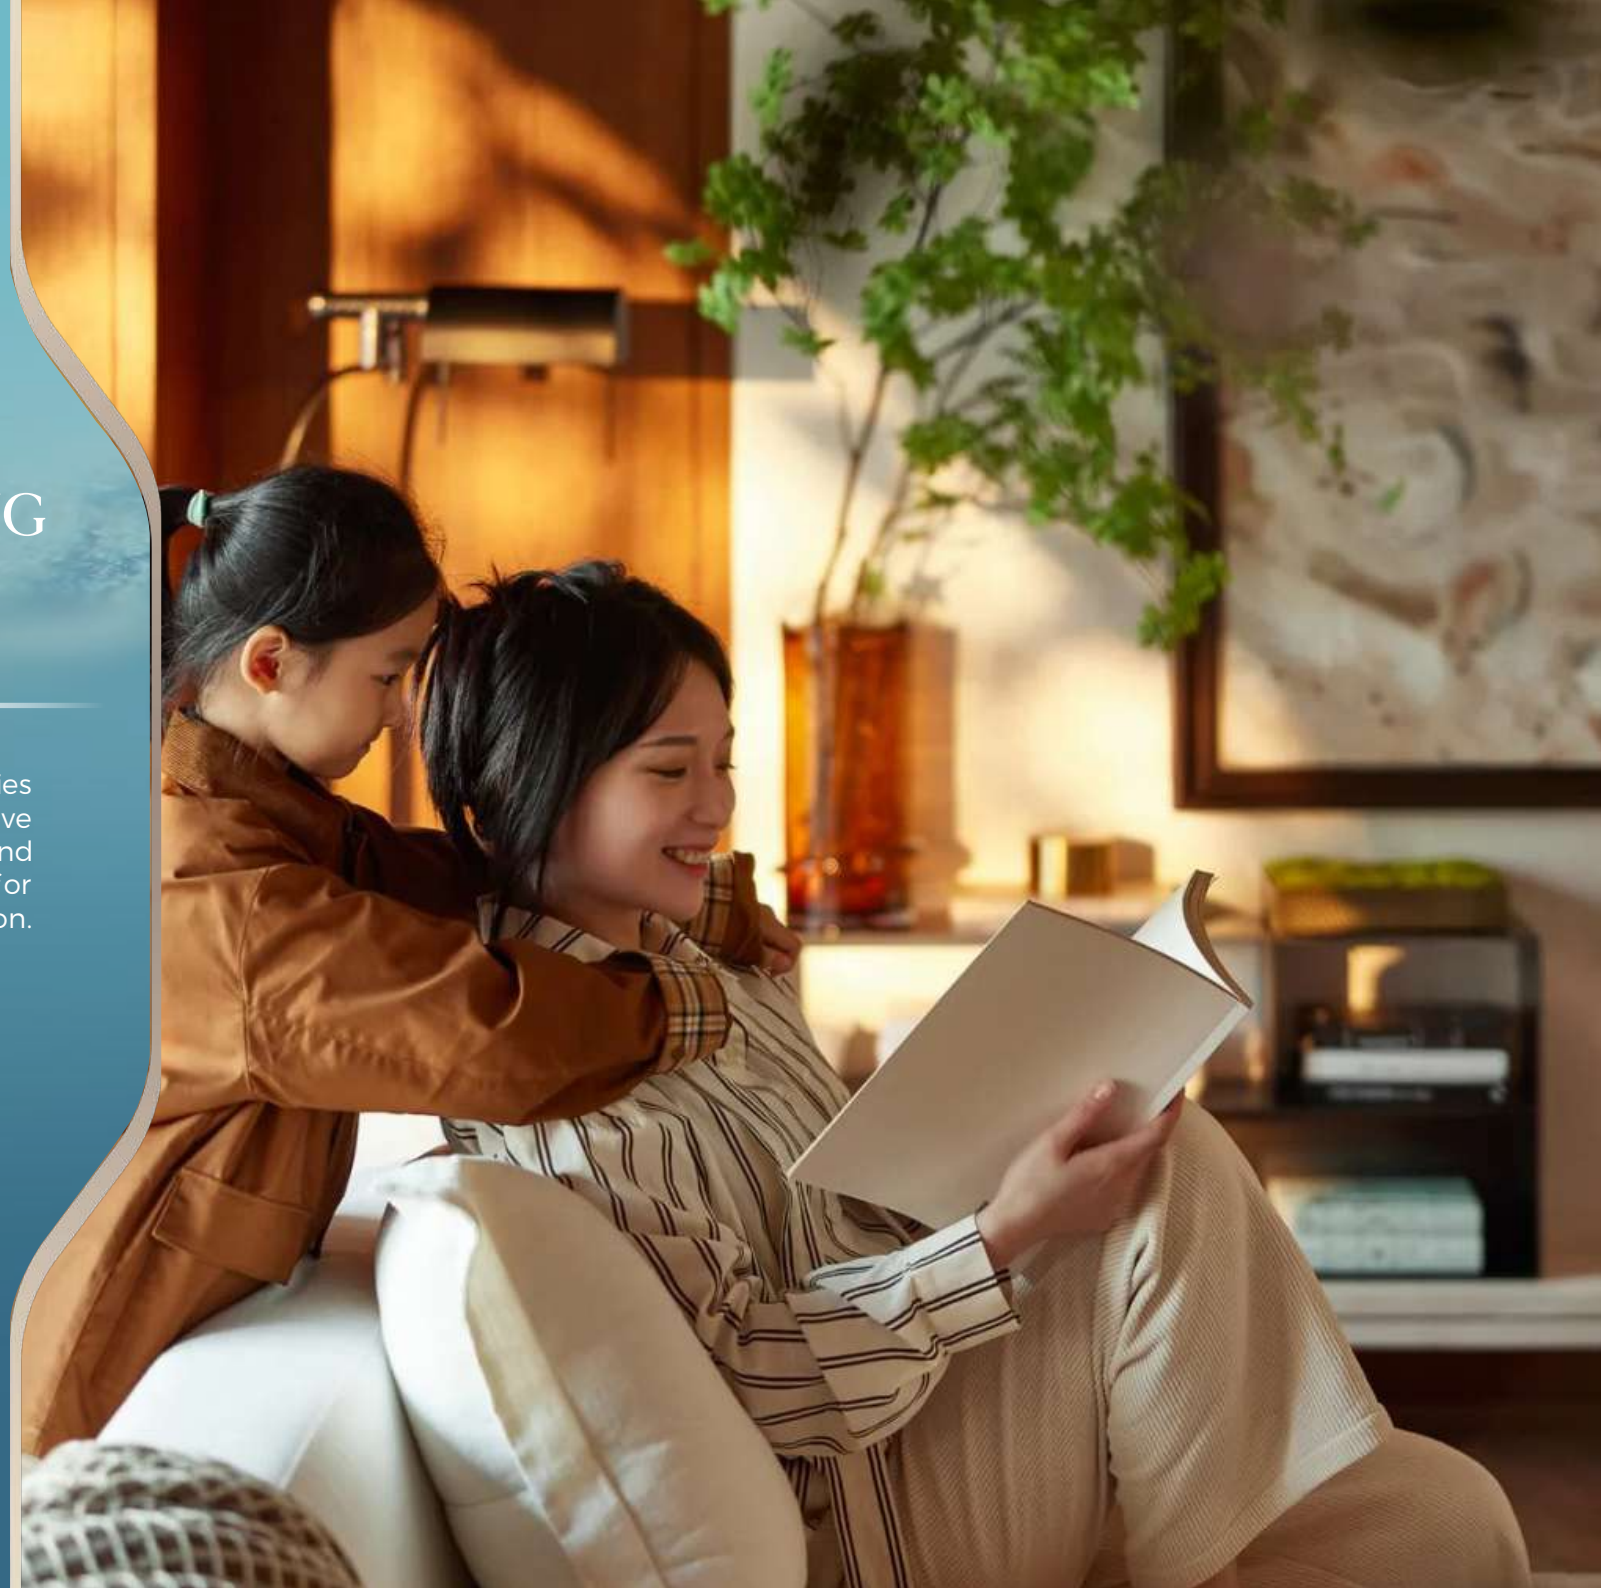





## WORLD-CLASS SHOPPING & DINING

Indulge in luxury boutiques, gourmet eateries, and vibrant markets. From haute couture to local crafts, savor global cuisines or intimate café moments - curated to delight discerning tastes.




## PRISTINE BEACHES & SEASIDE BLISS

Sunlit shores meet crystal-clear waters, framed by golden sands and gentle waves. Ideal for swimming, sunbathing, or tranquil strolls—nature's untouched beauty invites rejuvenation.





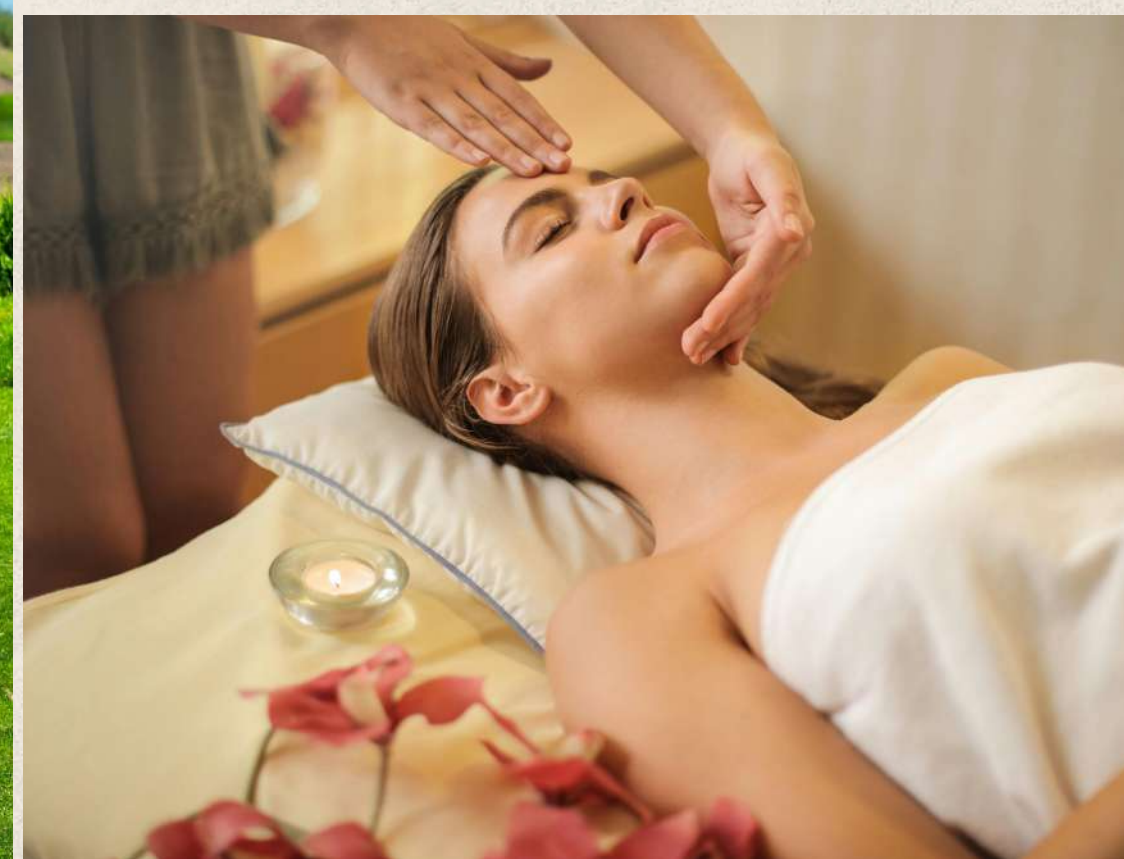

## LEISURE & TOURISM EXCELLENCE

Unwind in luxury hotels, tee off at championship golf courses, or explore vibrant nightlife. Adventure meets relaxation with spas, water sports, and cultural escapades.



LOCATION MAP



4minutes to  
Gold Souk



4minutes to  
Waterfront Market



12minutes to Dubai  
International Airport



15minutes to  
Burj Khalifa




16minutes to  
Dubai Creek Harbour



25minutes to  
Burj Al Arab





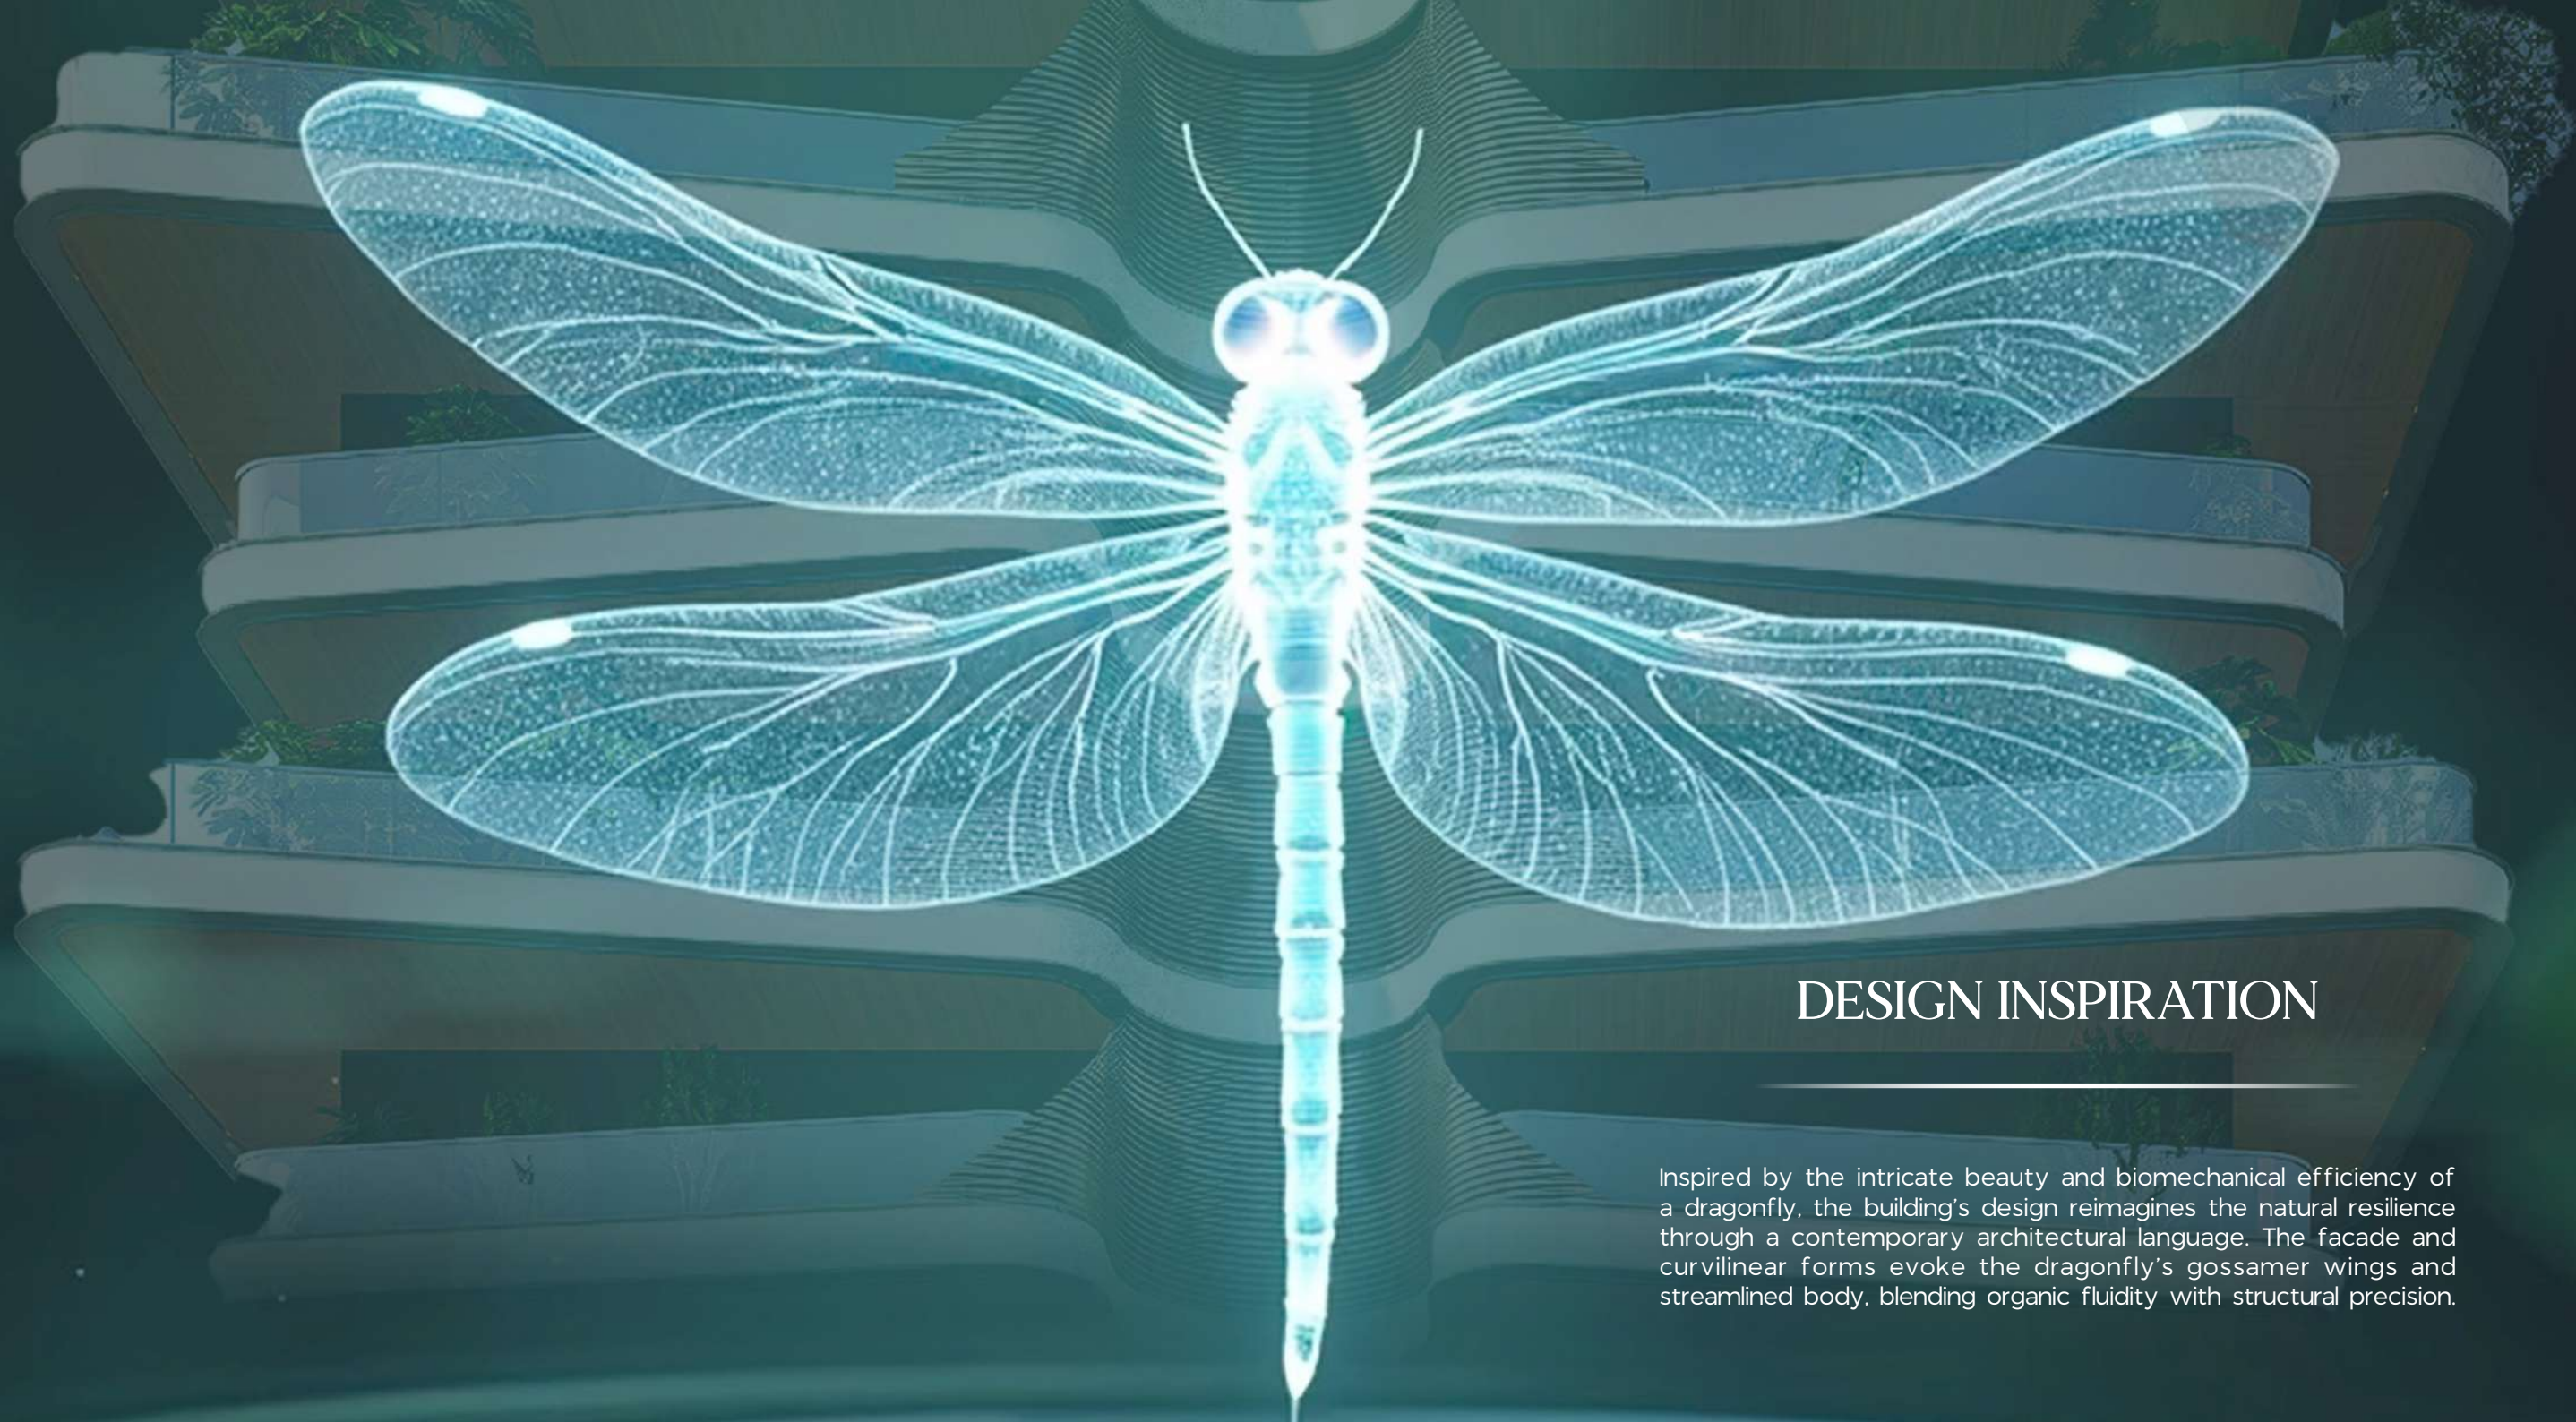

## DESIGN INSPIRATION

---

Inspired by the intricate beauty and biomechanical efficiency of a dragonfly, the building's design reimagines the natural resilience through a contemporary architectural language. The facade and curvilinear forms evoke the dragonfly's gossamer wings and streamlined body, blending organic fluidity with structural precision.





## ARCHITECTURAL HARMONY WITH NATURE

Nestled within the serene expanse of Dubai Islands (Island A), this low-rise, low-density G+P+7 mixed use building of 50 residential apartments and 4 retails redefines modern living by blending seamlessly with its natural surroundings. Designed to prioritize space and tranquility, the structure's modest height and limited unit count ensure unobstructed views of lush parks and the vibrant community.



## ECO-FRIENDLY LIVING & ELEVATED BALCONIES

At the heart of this development lies a commitment to sustainability and outdoor living. Superior balconies, extending from every unit, are designed as private sanctuaries that encourage residents to embrace the outdoors. Expansive windows and open layouts invite abundant natural light, while the earth-toned facade complements the island's coastal palette.







## THRESHOLD OF CALM - LOBBY

The lobby embodies a contemporary sanctuary, blending minimalist aesthetics with soothing elements to create a seamless transition from the bustling urban environment into a tranquil retreat.



## FAMILY HARMONY- POOLS & TERRACE ESCAPE

A sunlit main pool, playful kids' zone, and shaded terrace merge seamlessly with lush park vistas. Natural materials, island breezes, and dappled sunlight create a serene, family-focused retreat. Designed for laughter and relaxation, it balances vibrant energy with tranquil nooks - a daily escape where nature and community thrive.







## MULTI-FUNCTIONAL LOUNGE WITH NATURE VIEWS

A serene, light-filled space for reading, socializing, or quiet reflection. Floor-to-ceiling windows frame terrace and park greenery, while versatile seating, a curated library nook, and a beverage bar foster connection.



## PLAYFUL WONDERLAND – INDOOR KIDS' ZONE

A vibrant, safe space where imagination thrives. Curved climbing structures, interactive sensory panels, and soft-padded zones spark joy. Whimsical colors, nature-inspired textures, and a mini slide blend fun with developmental play. Parents relax nearby as sunlight floods through windows, creating a cheerful haven for laughter, exploration, and endless adventures.







## PARKVIEW GYM – WHERE FITNESS MEETS SERENITY

Floor-to-ceiling windows immerse the gym in serene park and terrace vistas, blending natural tranquility with state-of-the-art equipment. Advanced cardio machines, resistance zones, and functional training areas cater to every fitness level, creating a space where invigorating workouts harmonize with inspiring outdoor views.



## FLOOR PLAN - 1st LEVEL

UNIT NO.	TYPE	SUITE	BALCONY	TOTAL (sq.ft)
101	2-BR-A	1,153	1,801	2,954
102	1-BR-A	859	640	1,499
103	2-BR-B	1,142	524	1,666
104	1-BR-B	724	396	1,120
105	1-BR-B	724	396	1,120
106	2-BR-B	1,142	1,331	2,473




- 1 P.O.D
- 2 OUTDOOR SITTING AREA
- 3 SUNBED
- 4 KIDS POOL
- 5 SWIMMING POOL
- 6 INDOOR GYM
- 7 CHANGING ROOM
- 8 MULTI-FUNCTION LOUNGE
- 9 INDOOR KIDS ZONE



Disclaimer:(1) All materials, dimensions and drawings are approximate and for illustration purposes. (2) Information is subject to change without notice(3) Actual suite area may vary from the stated area. (4) Suite & the balcony area may vary from floor to floor.(5) Drawings not to scale.(6) The developer reserves the right to make revisions/alterations without any liability whatsoever.(7)Apartments are sold as unfurnished apartments, without furniture, furnishings, etc.



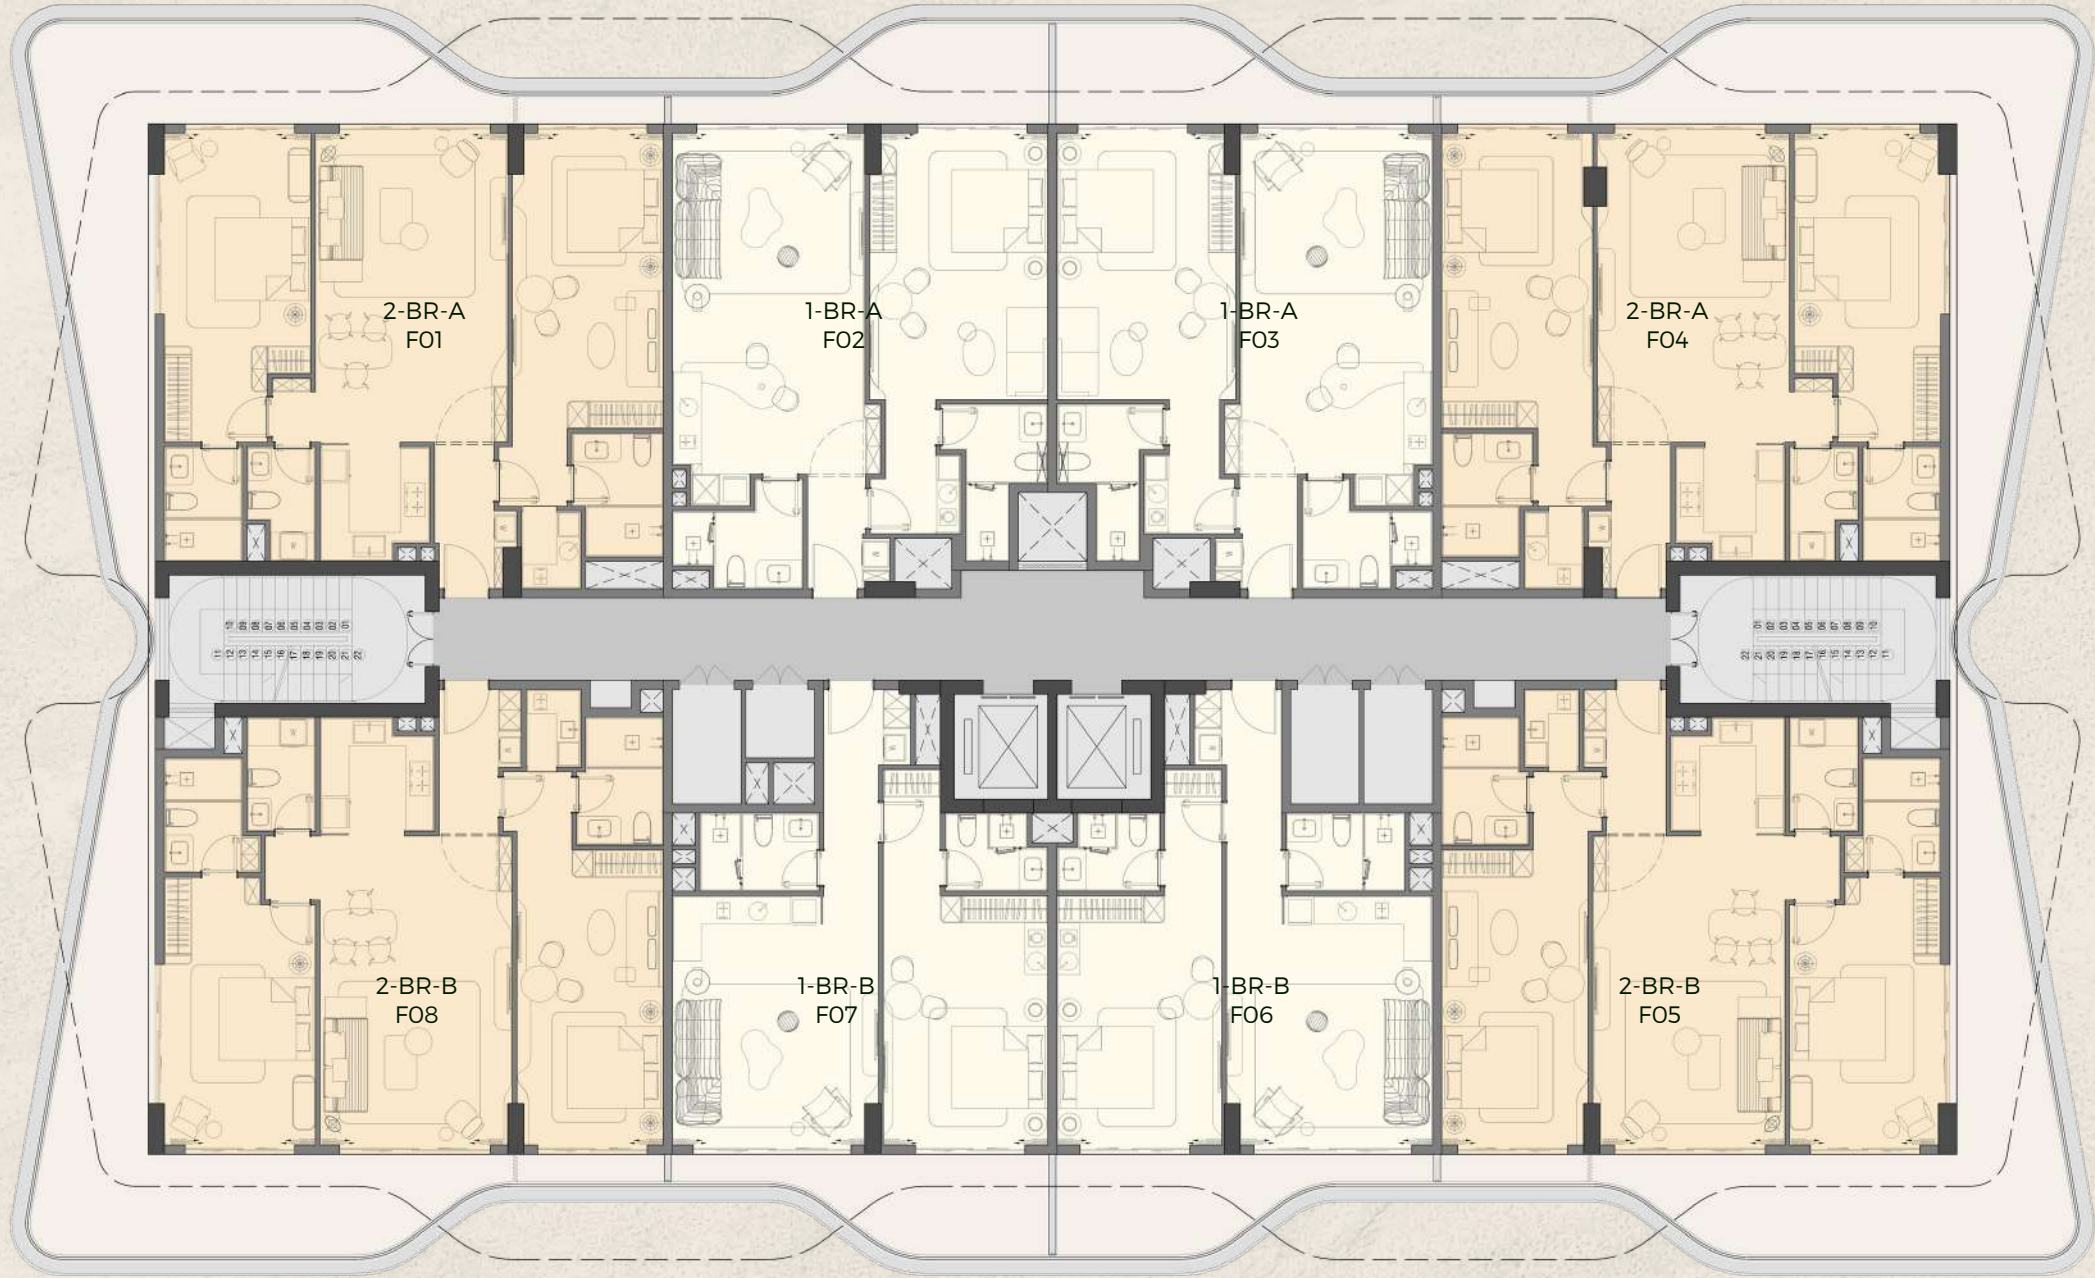

FLOOR PLAN - 2nd / 4th / 6th LEVEL

UNIT NO.	TYPE	SUITE	BALCONY	TOTAL (sq.ft)
01	2-BR-A	1,153	460	1,613
02	1-BR-A	859	147	1,007
03	1-BR-A	859	147	1,007
04	2-BR-A	1,153	460	1,613
05	2-BR-B	1,142	460	1,602
06	1-BR-B	724	147	871
07	1-BR-B	724	147	871
08	2-BR-B	1,142	460	1,602



2th\4th\6th

Disclaimer:(1) All materials, dimensions and drawings are approximate and for illustration purposes. (2) Information is subject to change without notice(3) Actual suite area may vary from the stated area. (4) Suite & the balcony area may vary from floor to floor.(5) Drawings not to scale.(6) The developer reserves the right to make revisions/alterations without any liability whatsoever.(7)Apartments are sold as unfurnished apartments, without furniture, furnishings, etc.




FLOOR PLAN - 3rd / 5th LEVEL

UNIT NO.	TYPE	SUITE	BALCONY	TOTAL (sq.ft)
01	2-BR-A	1,153	426	1,579
02	1-BR-A	859	137	996
03	1-BR-A	859	137	996
04	2-BR-A	1,153	426	1,579
05	2-BR-B	1,142	426	1,568
06	1-BR-B	724	137	861
07	1-BR-B	724	137	861
08	2-BR-B	1,142	426	1,568




3th\5th

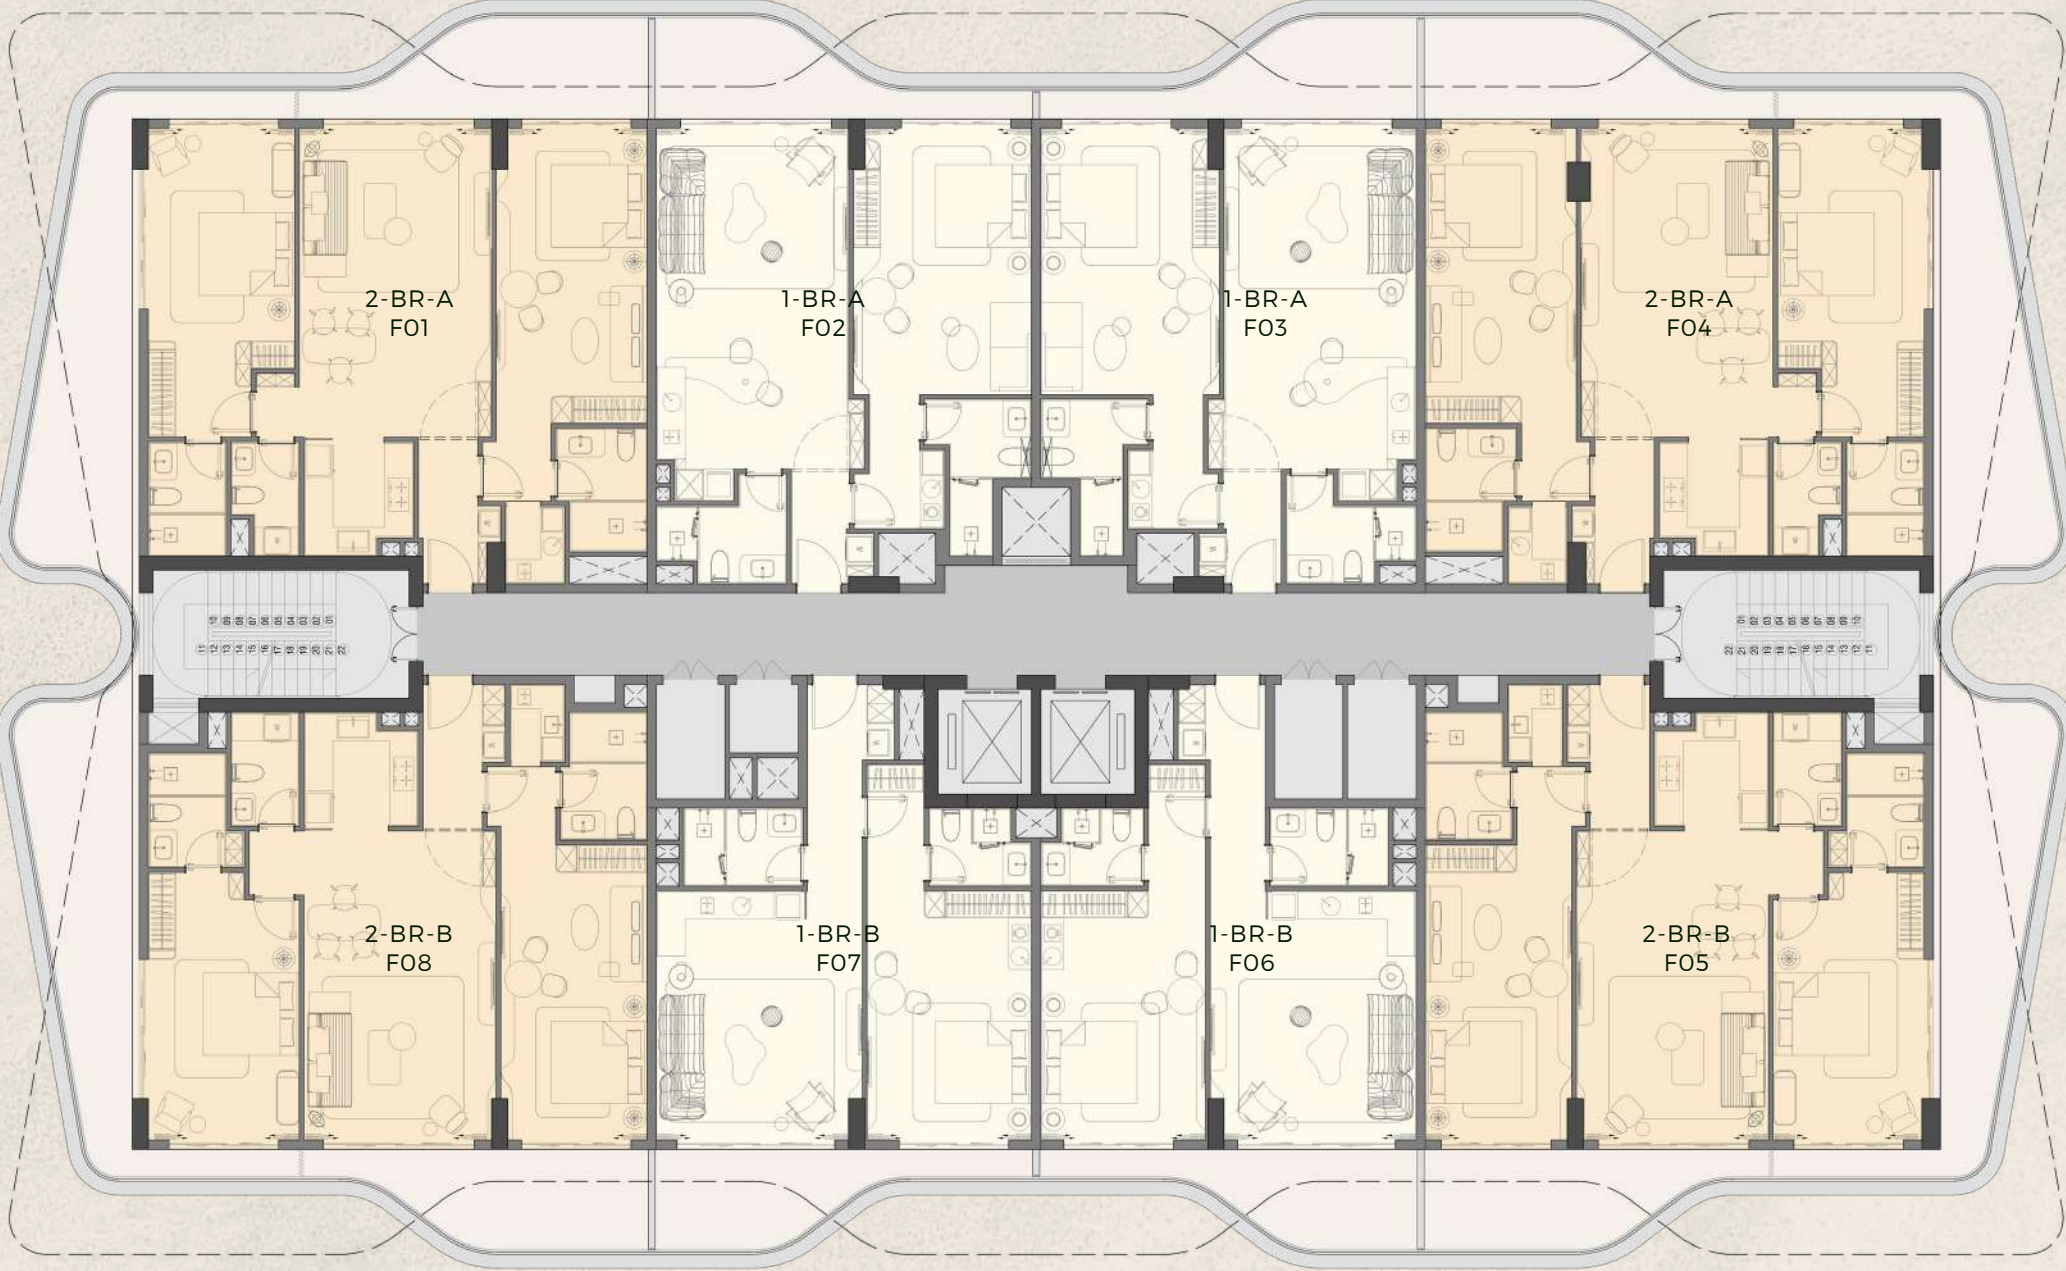

Disclaimer:(1) All materials, dimensions and drawings are approximate and for illustration purposes. (2) Information is subject to change without notice(3) Actual suite area may vary from the stated area. (4) Suite & the balcony area may vary from floor to floor.(5) Drawings not to scale.(6) The developer reserves the right to make revisions/alterations without any liability whatsoever.(7)Apartments are sold as unfurnished apartments, without furniture, furnishings, etc.



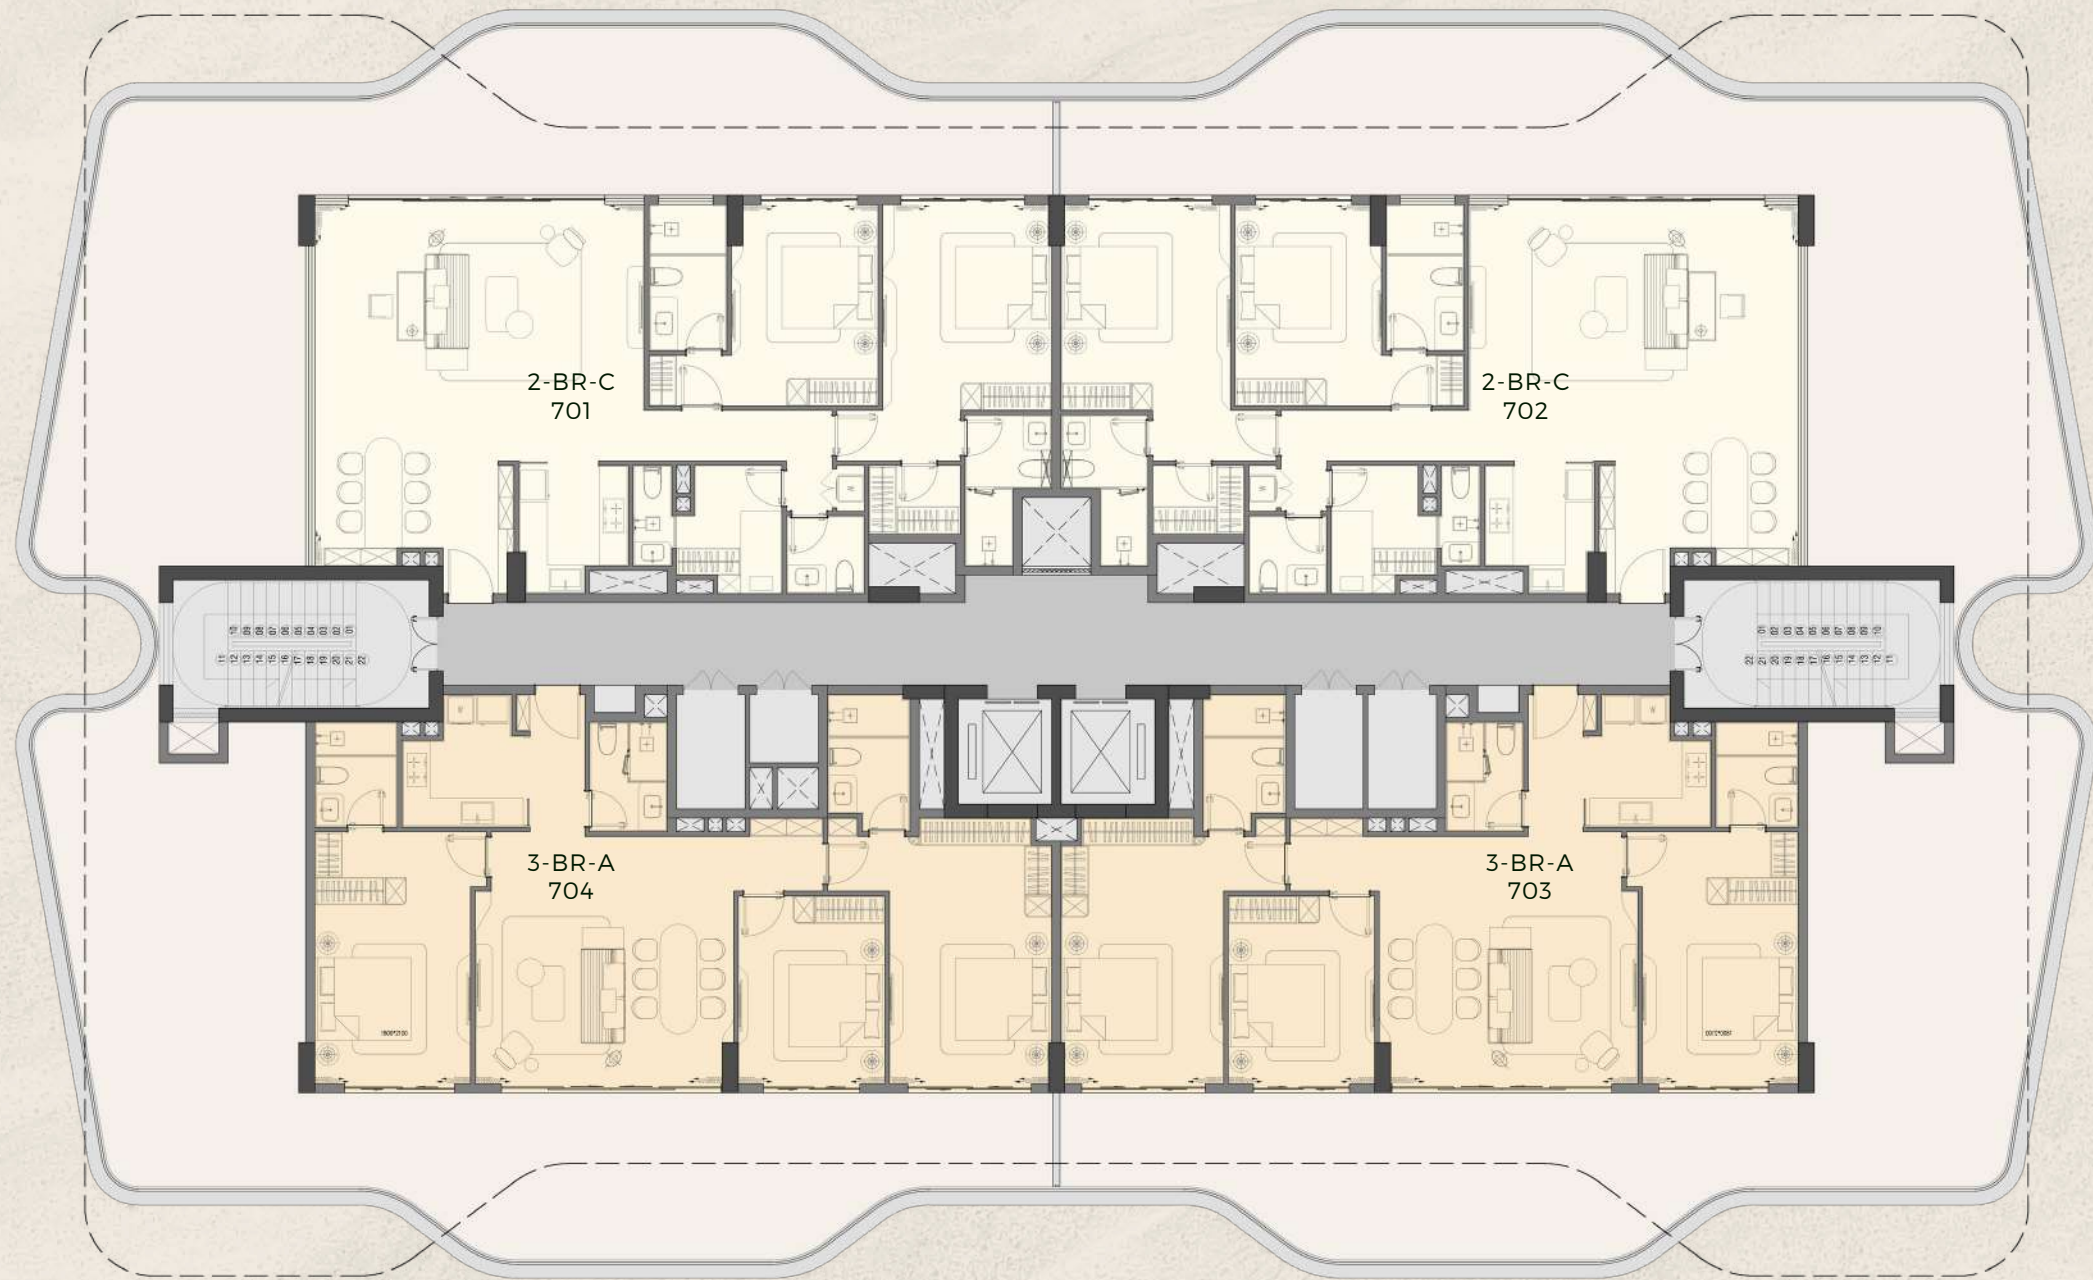

FLOOR PLAN - 7th LEVEL

UNIT NO.	TYPE	SUITE	BALCONY	TOTAL (sq.ft)
701	2-BR-C	1,426	1,148	2,574
702	2-BR-C	1,426	1,148	2,574
703	3-BR-A	1,297	1,135	2,432
704	3-BR-A	1,297	1,135	2,432




7th

Disclaimer:(1) All materials, dimensions and drawings are approximate and for illustration purposes. (2) Information is subject to change without notice(3) Actual suite area may vary from the stated area. (4) Suite & the balcony area may vary from floor to floor.(5) Drawings not to scale.(6) The developer reserves the right to make revisions/alterations without any liability whatsoever.(7)Apartments are sold as unfurnished apartments, without furniture, furnishings, etc.



TOMORROW 166

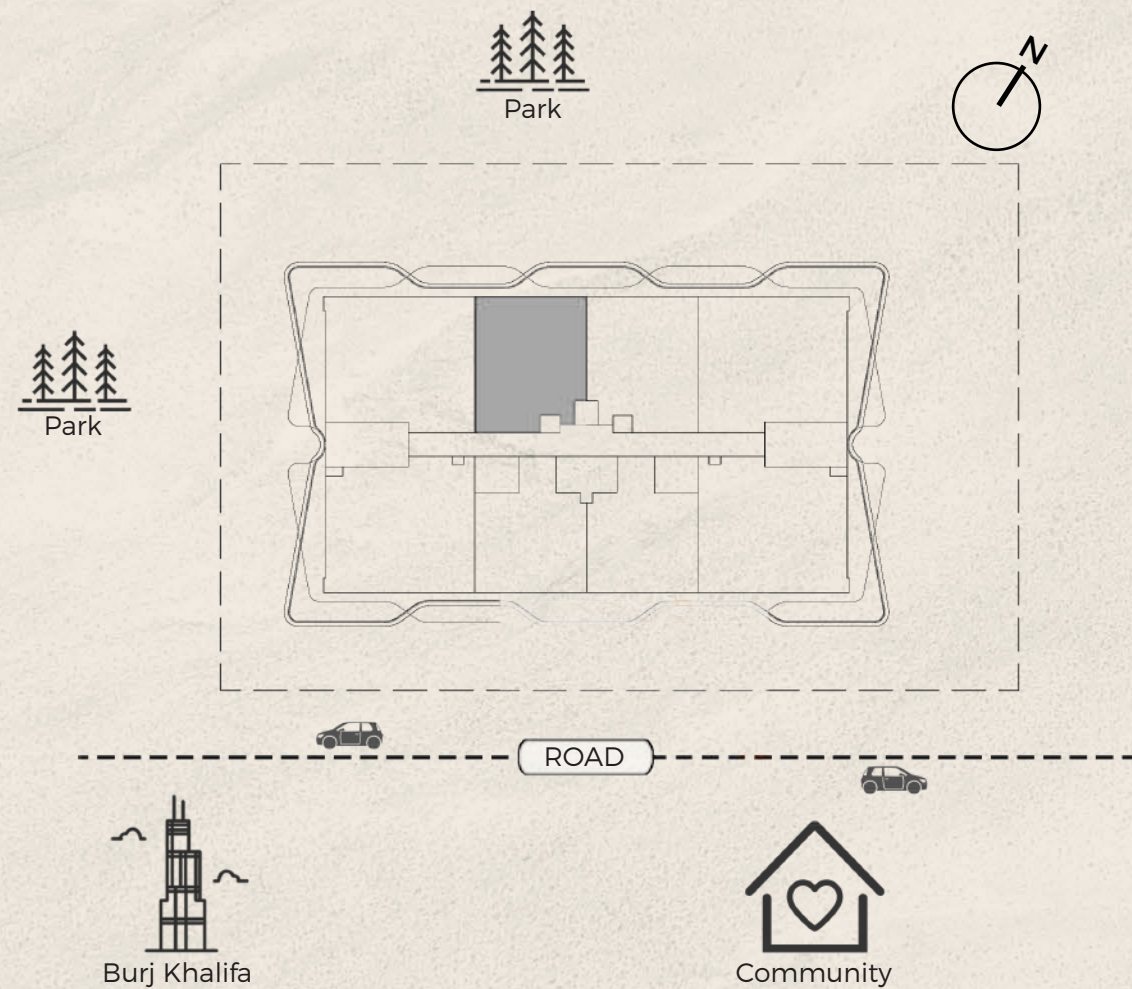

Disclaimer:(1) All materials, dimensions and drawings are approximate and for illustration purposes. (2) Information is subject to change without notice(3) Actual suite area may vary from the stated area. (4) Suite & the balcony area may vary from floor to floor.(5) Drawings not to scale.(6) The developer reserves the right to make revisions/alterations without any liability whatsoever.(7)Apartments are sold as unfurnished apartments, without furniture, furnishings, etc.


### Typical Average Area - 1-BR-A

Suite: 859 sq.ft/ 80 sq.m  
Balcony: 137 sq.ft/ 13 sq.m & 147 sq.ft/ 14 sq.m





TOMORROW 166

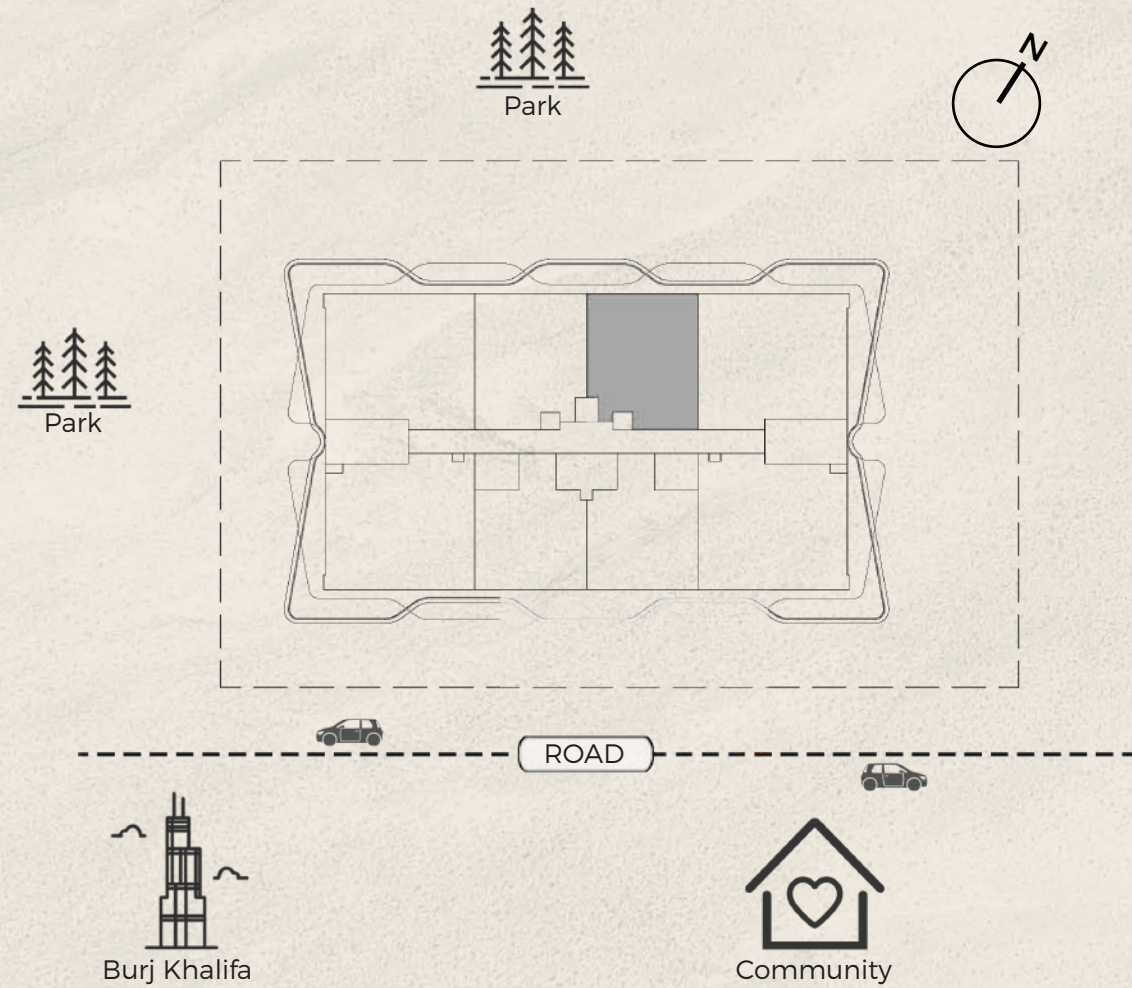

Disclaimer:(1) All materials, dimensions and drawings are approximate and for illustration purposes. (2) Information is subject to change without notice(3) Actual suite area may vary from the stated area. (4) Suite & the balcony area may vary from floor to floor.(5) Drawings not to scale.(6) The developer reserves the right to make revisions/alterations without any liability whatsoever.(7)Apartments are sold as unfurnished apartments, without furniture, furnishings, etc.

## Typical Average Area - 1-BR-A


Suite: 859 sq.ft/ 80 sq.m

Balcony: 137 sq.ft/ 13 sq.m & 147 sq.ft/ 14 sq.m





TOMORROW 166

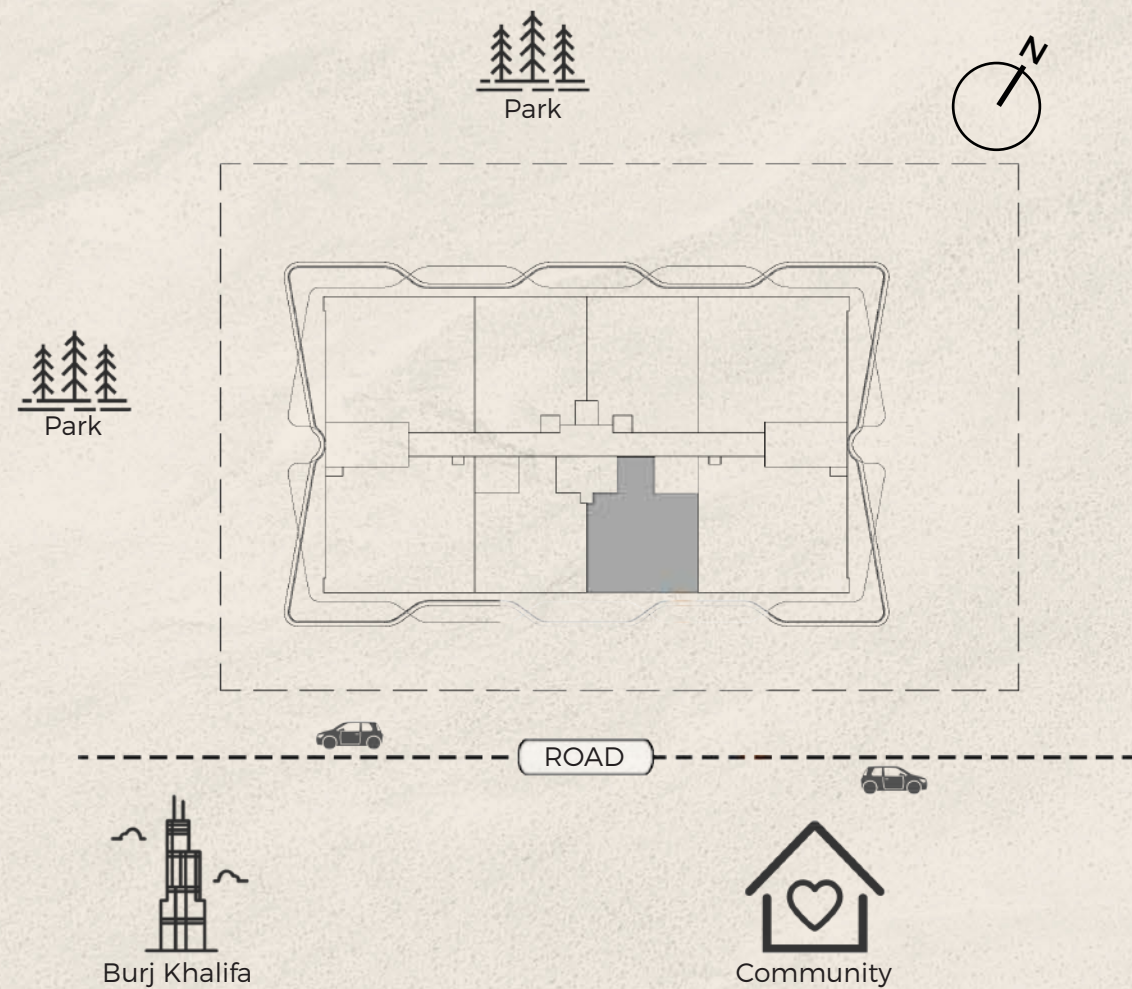

Disclaimer:(1) All materials, dimensions and drawings are approximate and for illustration purposes. (2) Information is subject to change without notice(3) Actual suite area may vary from the stated area. (4) Suite & the balcony area may vary from floor to floor.(5) Drawings not to scale.(6) The developer reserves the right to make revisions/alterations without any liability whatsoever.(7)Apartments are sold as unfurnished apartments, without furniture, furnishings, etc.

## Typical Average Area - 1-BR-B


Suite: 724 sq.ft/ 67 sq.m

Balcony: 137 sq.ft/ 13 sq.m & 147 sq.ft/ 14 sq.m





TOMORROW 166

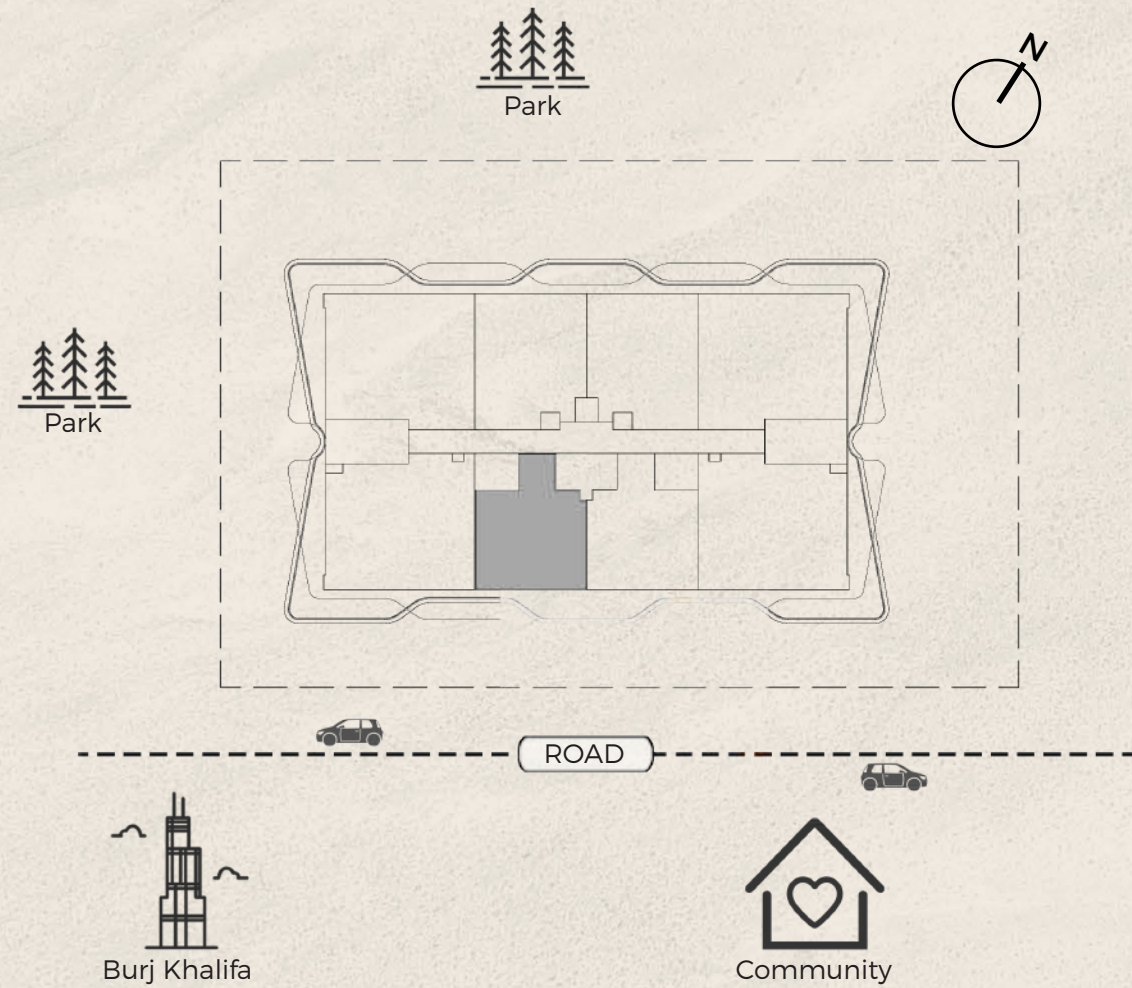

Disclaimer:(1) All materials, dimensions and drawings are approximate and for illustration purposes. (2) Information is subject to change without notice(3) Actual suite area may vary from the stated area. (4) Suite & the balcony area may vary from floor to floor.(5) Drawings not to scale.(6) The developer reserves the right to make revisions/alterations without any liability whatsoever.(7)Apartments are sold as unfurnished apartments, without furniture, furnishings, etc.

### Typical Average Area - 1-BR-B

Suite: 724 sq.ft/ 67 sq.m

Balcony: 137 sq.ft/ 13 sq.m & 147 sq.ft/ 14 sq.m





LIVING/DINING



KITCHEN





MASTER BEDROOM




BATHROOM





TOMORROW 166

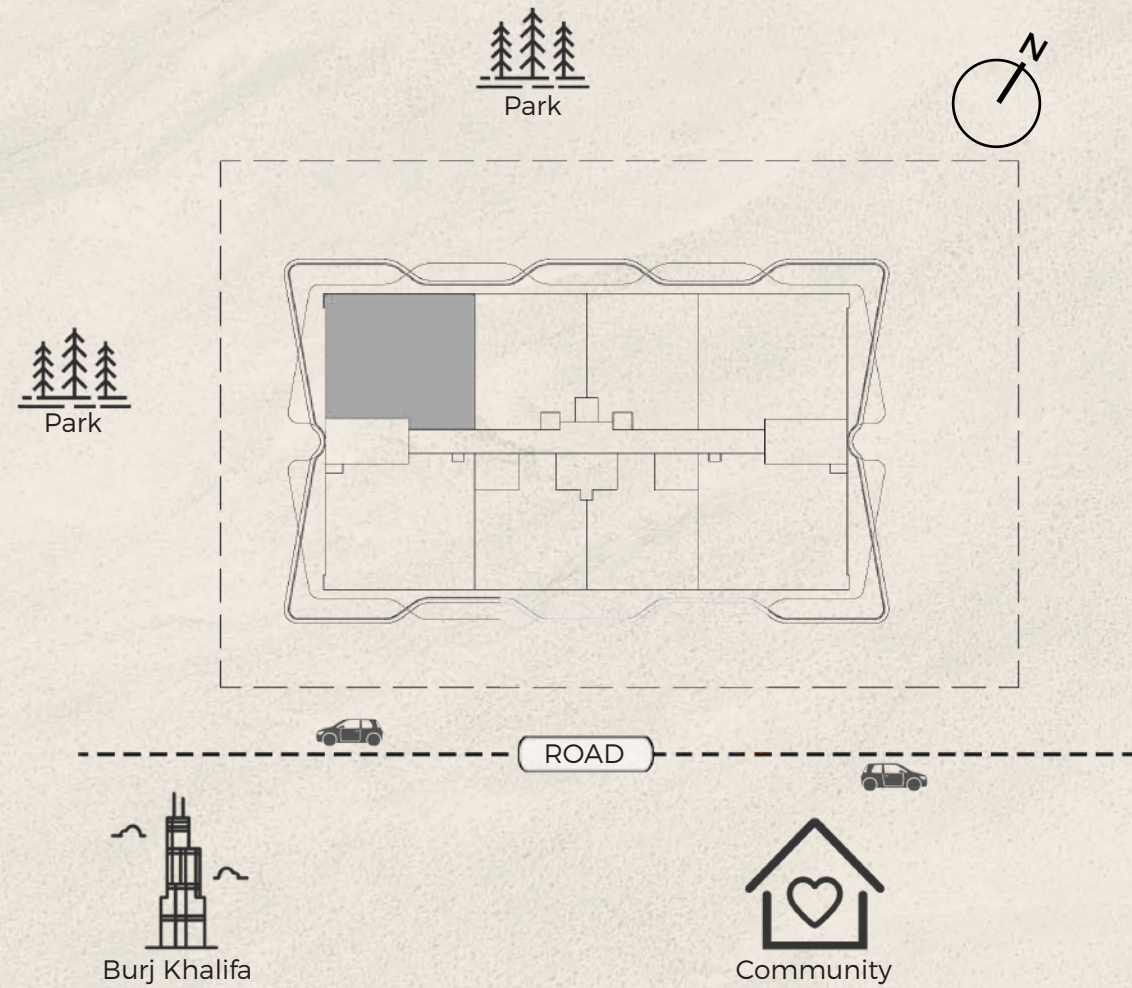

Disclaimer:(1) All materials, dimensions and drawings are approximate and for illustration purposes. (2) Information is subject to change without notice(3) Actual suite area may vary from the stated area. (4) Suite & the balcony area may vary from floor to floor.(5) Drawings not to scale.(6) The developer reserves the right to make revisions/alterations without any liability whatsoever.(7)Apartments are sold as unfurnished apartments, without furniture, furnishings, etc.


## Typical Average Area - 2-BR-A

Suite: 1,153 sq.ft/ 107 sq.m  
Balcony: 426 sq.ft/ 40 sq.m & 460 sq.ft/ 43 sq.m





TOMORROW 166

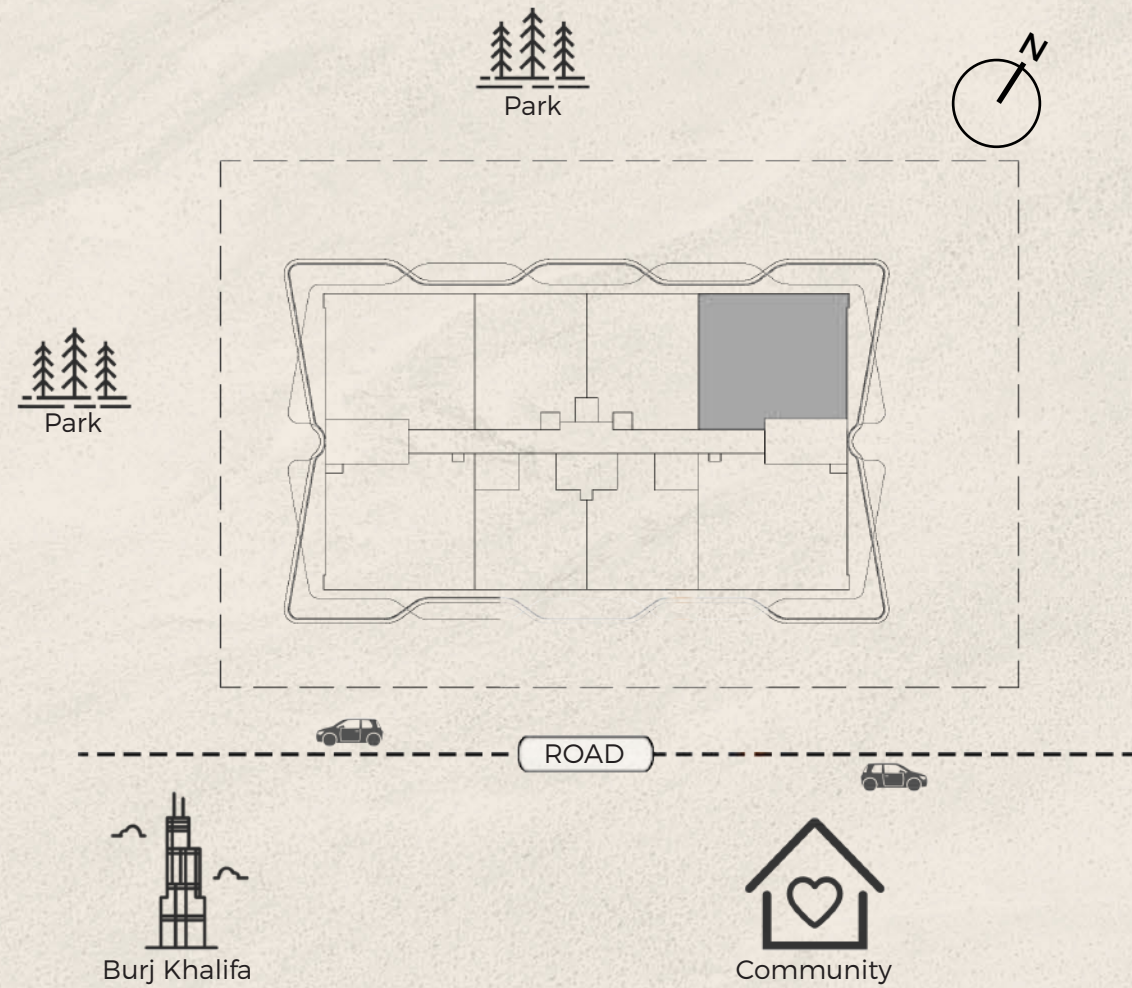

Disclaimer:(1) All materials, dimensions and drawings are approximate and for illustration purposes. (2) Information is subject to change without notice(3) Actual suite area may vary from the stated area. (4) Suite & the balcony area may vary from floor to floor.(5) Drawings not to scale.(6) The developer reserves the right to make revisions/alterations without any liability whatsoever.(7)Apartments are sold as unfurnished apartments, without furniture, furnishings, etc.


## Typical Average Area - 2-BR-A

Suite: 1,153 sq.ft/ 107 sq.m  
Balcony: 426 sq.ft/ 40 sq.m & 460 sq.ft/ 43 sq.m





TOMORROW 166

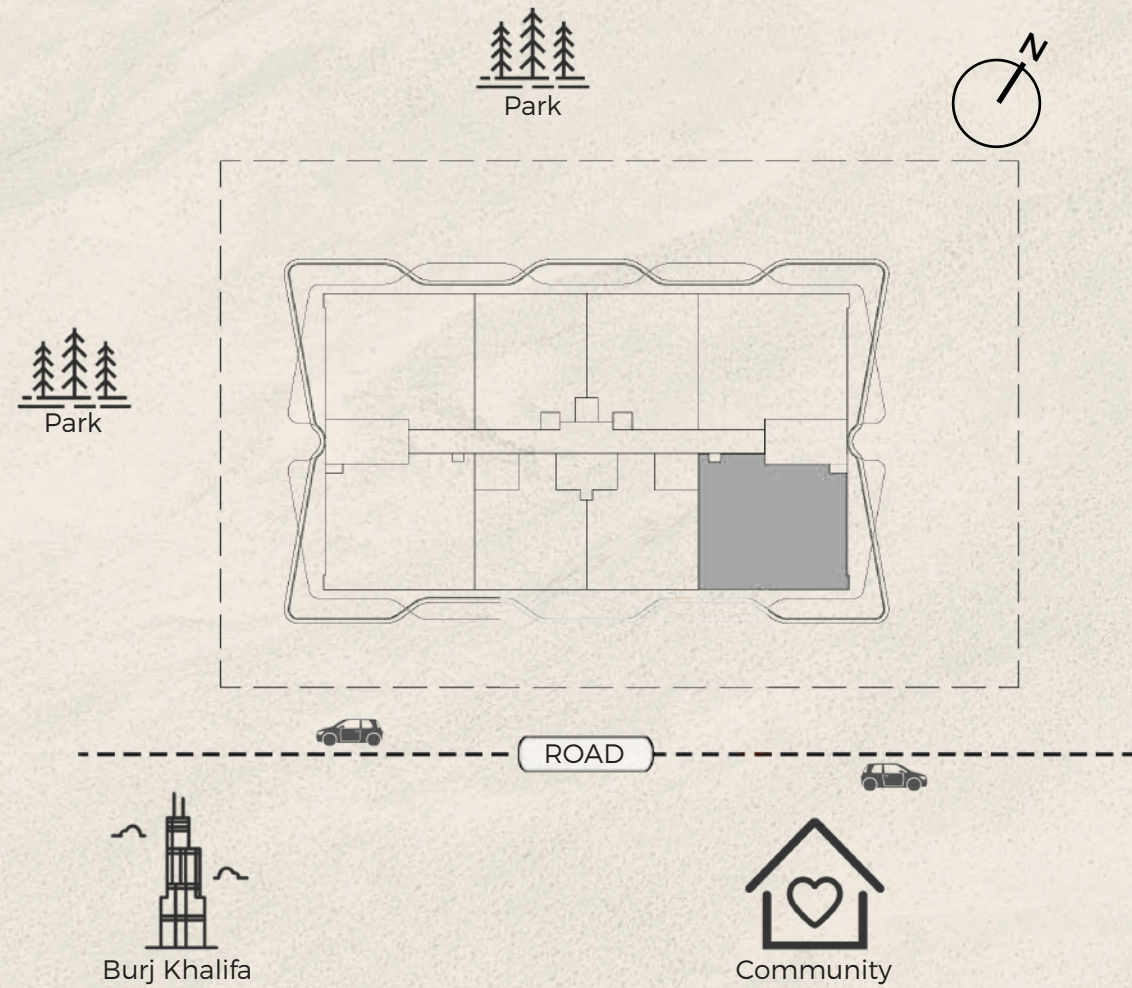

Disclaimer:(1) All materials, dimensions and drawings are approximate and for illustration purposes. (2) Information is subject to change without notice(3) Actual suite area may vary from the stated area. (4) Suite & the balcony area may vary from floor to floor.(5) Drawings not to scale.(6) The developer reserves the right to make revisions/alterations without any liability whatsoever.(7)Apartments are sold as unfurnished apartments, without furniture, furnishings, etc.


## Typical Average Area - 2-BR-B

Suite: 1,142 sq.ft/ 106 sq.m  
Balcony: 426 sq.ft/ 40 sq.m & 460 sq.ft/ 43 sq.m





TOMORROW 166

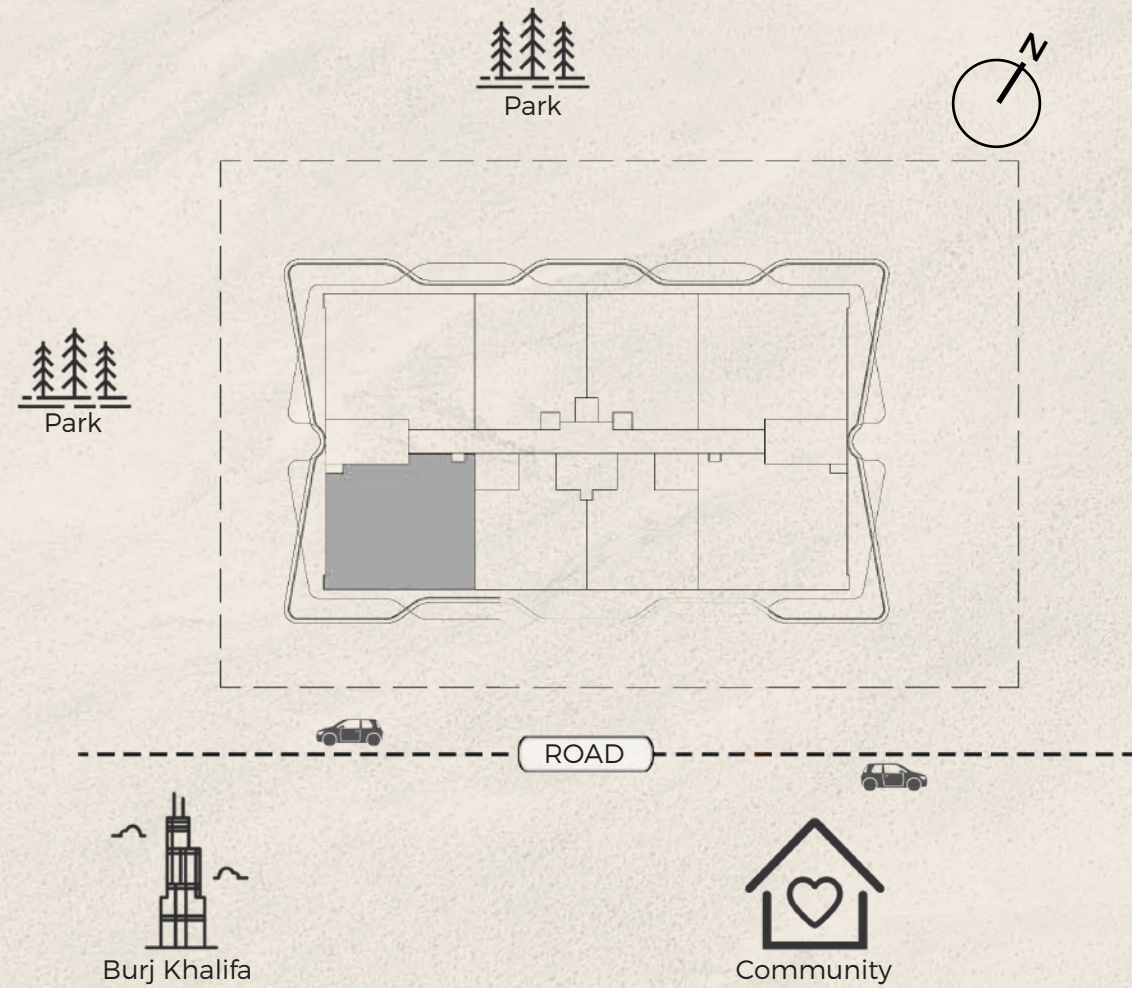

Disclaimer:(1) All materials, dimensions and drawings are approximate and for illustration purposes. (2) Information is subject to change without notice(3) Actual suite area may vary from the stated area. (4) Suite & the balcony area may vary from floor to floor.(5) Drawings not to scale.(6) The developer reserves the right to make revisions/alterations without any liability whatsoever.(7)Apartments are sold as unfurnished apartments, without furniture, furnishings, etc.

## Typical Average Area - 2-BR-B

Suite: 1,142 sq.ft/ 106 sq.m  
Balcony: 426 sq.ft/ 40 sq.m & 460 sq.ft/ 43 sq.m









MASTER BEDROOM



SECOND BEDROOM





KITCHEN



BATHROOM






TOMORROW 166



7th FLOOR

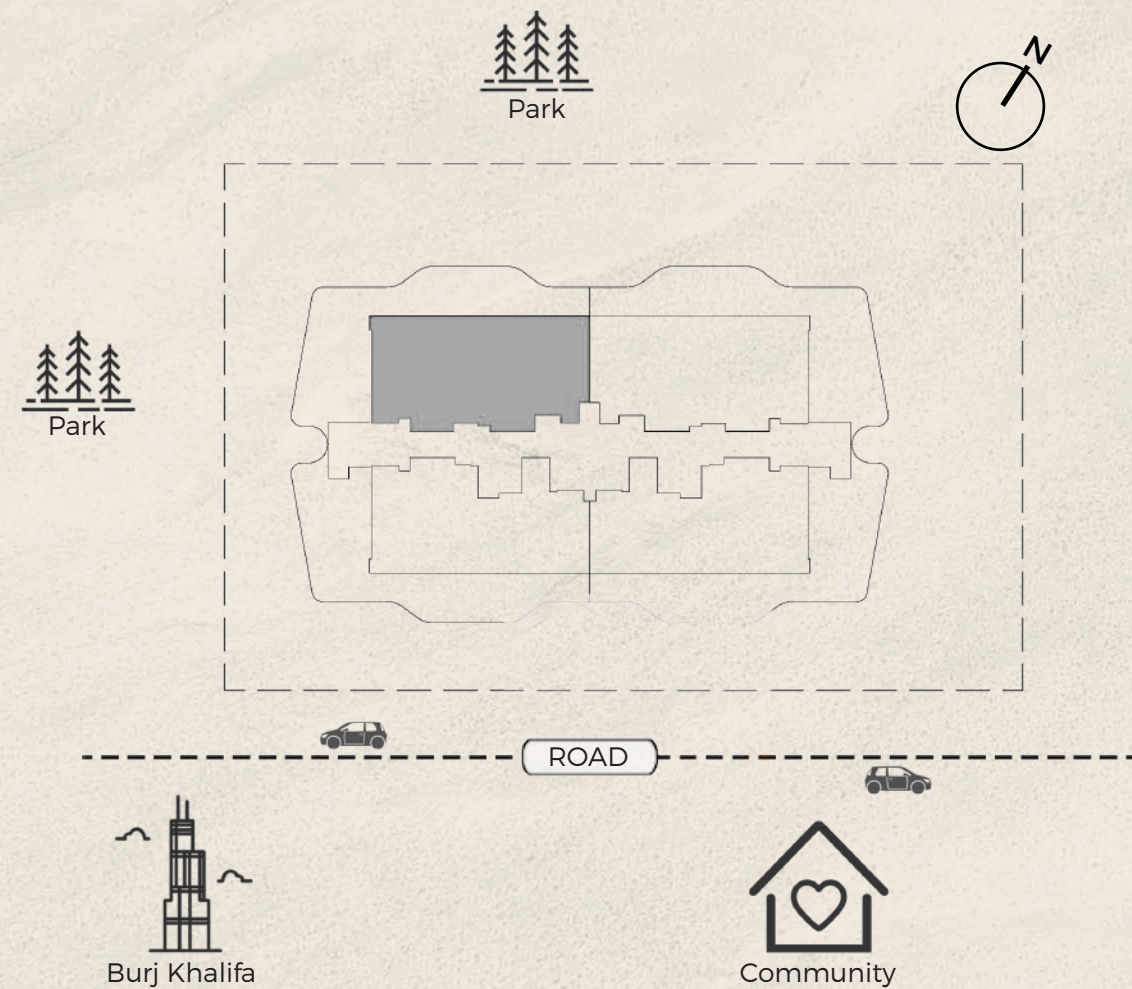

Disclaimer:(1) All materials, dimensions and drawings are approximate and for illustration purposes. (2) Information is subject to change without notice(3) Actual suite area may vary from the stated area. (4) Suite & the balcony area may vary from floor to floor.(5) Drawings not to scale.(6) The developer reserves the right to make revisions/alterations without any liability whatsoever.(7)Apartments are sold as unfurnished apartments, without furniture, furnishings, etc.

## 7th Floor - 2-BR-C

Suite: 1,426 sq.ft/ 132 sq.m  
Balcony: 1,148 sq.ft/ 107 sq.m






TOMORROW 166



7th FLOOR

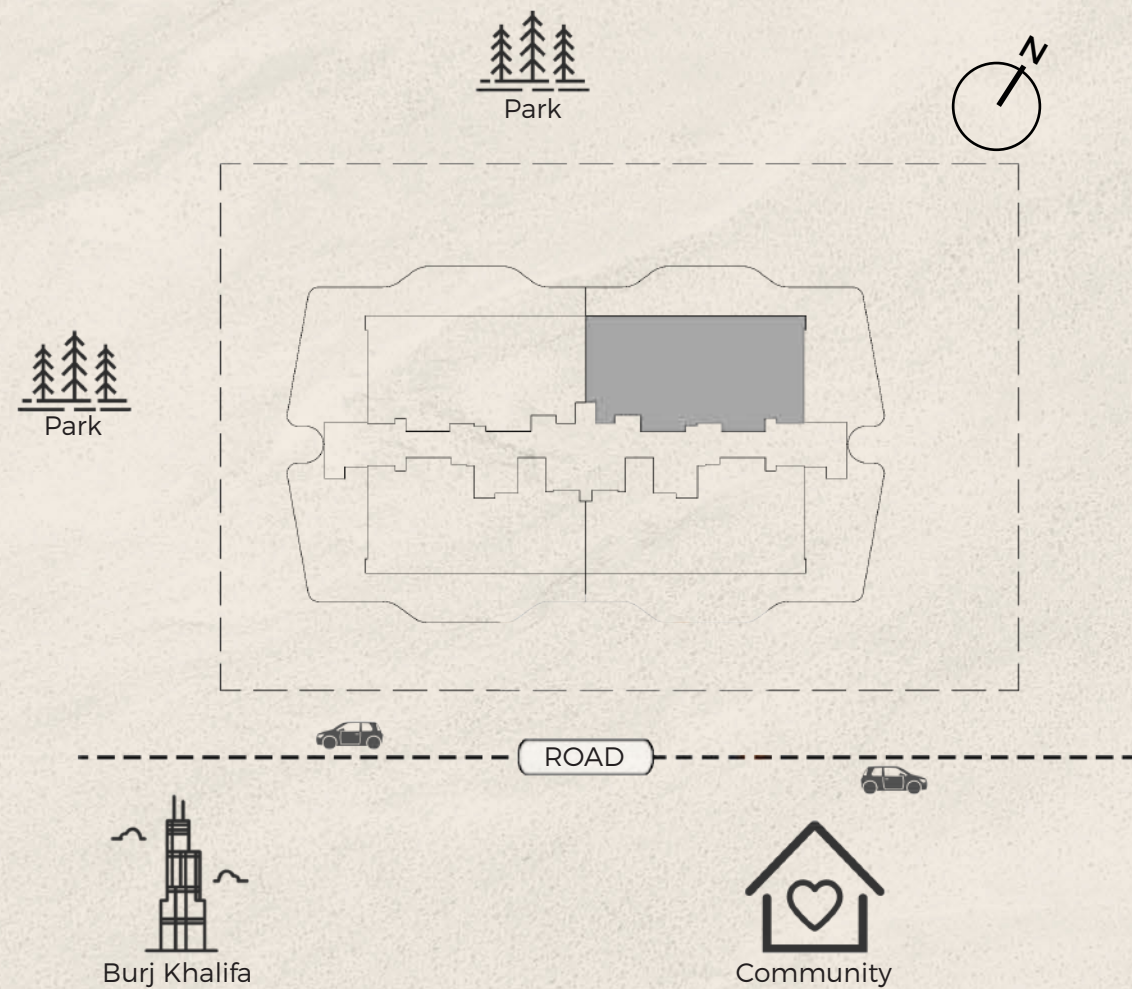

Disclaimer:(1) All materials, dimensions and drawings are approximate and for illustration purposes. (2) Information is subject to change without notice(3) Actual suite area may vary from the stated area. (4) Suite & the balcony area may vary from floor to floor.(5) Drawings not to scale.(6) The developer reserves the right to make revisions/alterations without any liability whatsoever.(7)Apartments are sold as unfurnished apartments, without furniture, furnishings, etc.

## 7th Floor - 2-BR-C

Suite: 1,426 sq.ft/ 132 sq.m  
Balcony: 1,148 sq.ft/ 107 sq.m






TOMORROW 166



7th FLOOR

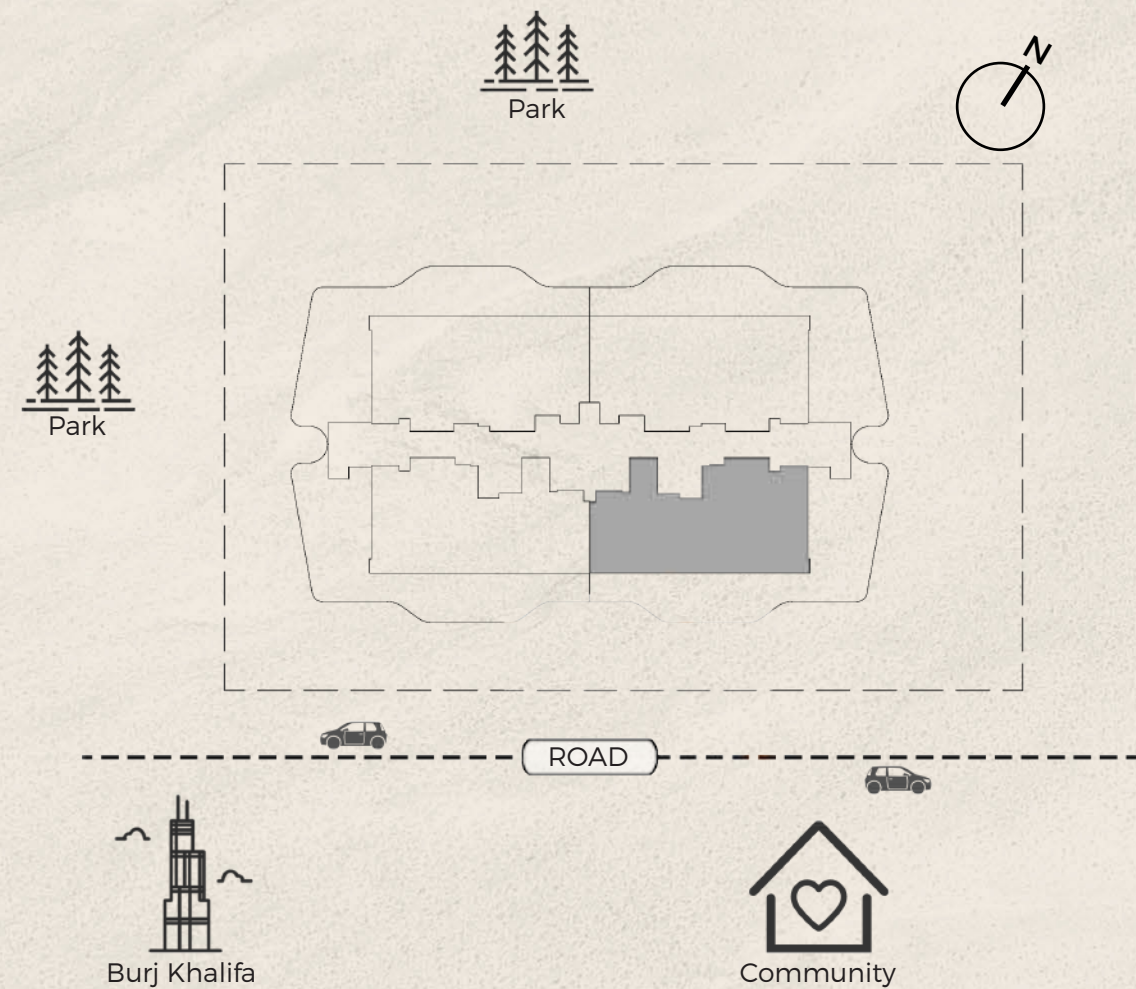

Disclaimer:(1) All materials, dimensions and drawings are approximate and for illustration purposes. (2) Information is subject to change without notice(3) Actual suite area may vary from the stated area. (4) Suite & the balcony area may vary from floor to floor.(5) Drawings not to scale.(6) The developer reserves the right to make revisions/alterations without any liability whatsoever.(7)Apartments are sold as unfurnished apartments, without furniture, furnishings, etc.

### 7th Floor - 3-BR-A

Suite: 1,297 sq.ft/ 120 sq.m  
Balcony: 1,135 sq.ft/ 105 sq.m






TOMORROW 166



7th FLOOR

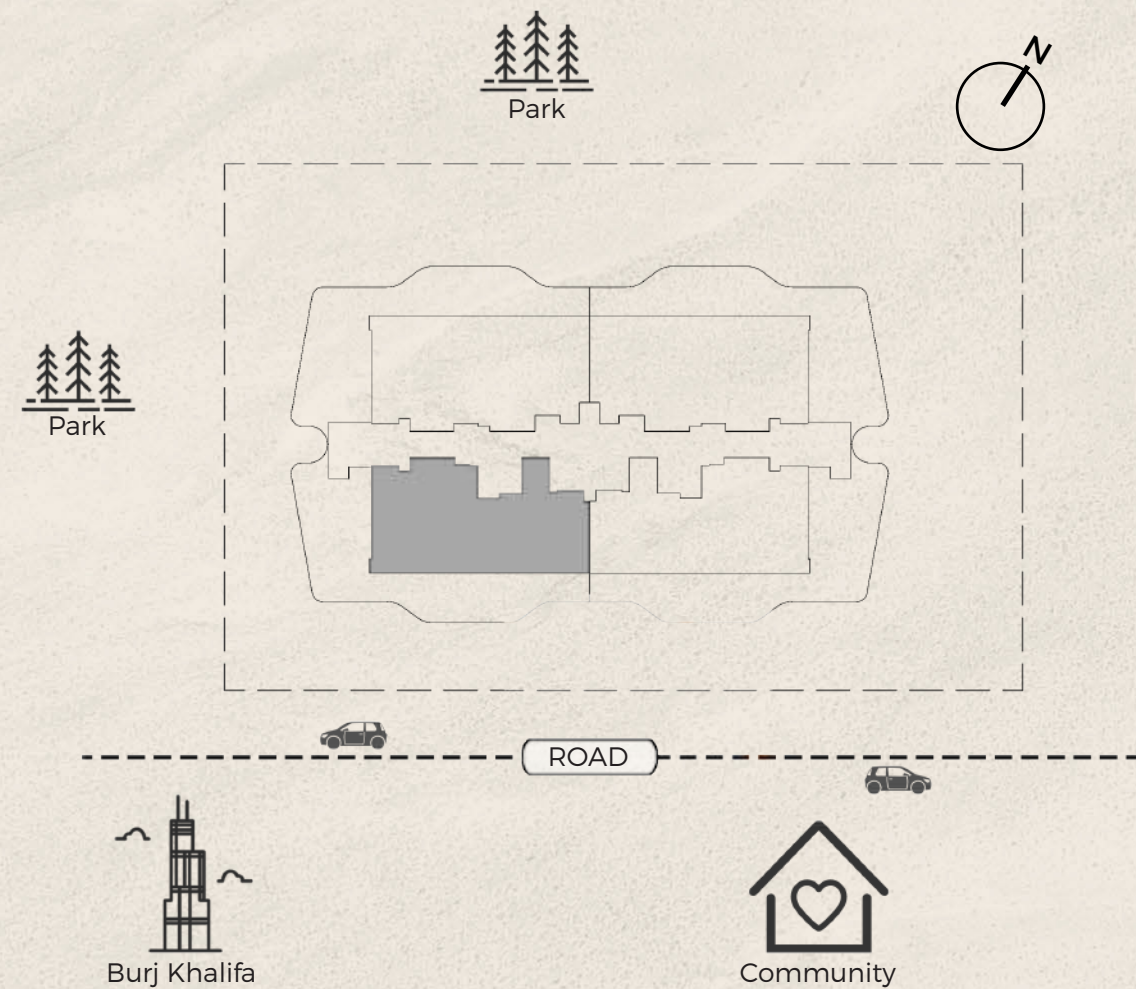

Disclaimer:(1) All materials, dimensions and drawings are approximate and for illustration purposes. (2) Information is subject to change without notice(3) Actual suite area may vary from the stated area. (4) Suite & the balcony area may vary from floor to floor.(5) Drawings not to scale.(6) The developer reserves the right to make revisions/alterations without any liability whatsoever.(7)Apartments are sold as unfurnished apartments, without furniture, furnishings, etc.

## 7th Floor - 3-BR-A

Suite: 1,297 sq.ft/ 120 sq.m  
Balcony: 1,135 sq.ft/ 105 sq.m







## YACHT & MARINA EXPERIENCES

A luxury marina offering private yacht slips, bespoke charters, and sunset voyages. Discover exclusive Tomorrow World Club experiences - elevated yachting, sportfishing, or family sailing - where azure seas meet elite amenities, blending maritime thrills with serene coastal retreats. Indulge in refined nautical experiences amid pristine waters and five-star service, seamlessly crafted for both adventure and relaxation.



TOMORROW 166



## ADVANTAGES OF SELLING POINTS



HIGH ROI ADAPTABLE LAYOUT



24/7 ON-SITE BUTLER SERVICE



EXCLUSIVE YACHTING ACCESS



ELITE OWNER PRIVILEGES







**TOMORROW  
WORLD**



Sales Center: Business Bay, Ubra Towers  
E-mail: [info@tomorrowworldgroup.com](mailto:info@tomorrowworldgroup.com)  
Telephone: +971 4346 1948  
The company's website:  
<https://en.tomorrowworldgroup.com/>



# TOMORROW 166



**TOMORROW**  
**WORLD**  
REAL ESTATE DEVELOPMENT LLC